



**PNW DESIGN GROUP**

411 SWIFTWATER BLVD, SUITE 115  
CLE ELUM, WA 98922


T: 509.656.4710

JEFF@PNWDESIGNGROUP.COM



**FRONT ELEVATION**

SCALE: 1/4" = 1'-0"

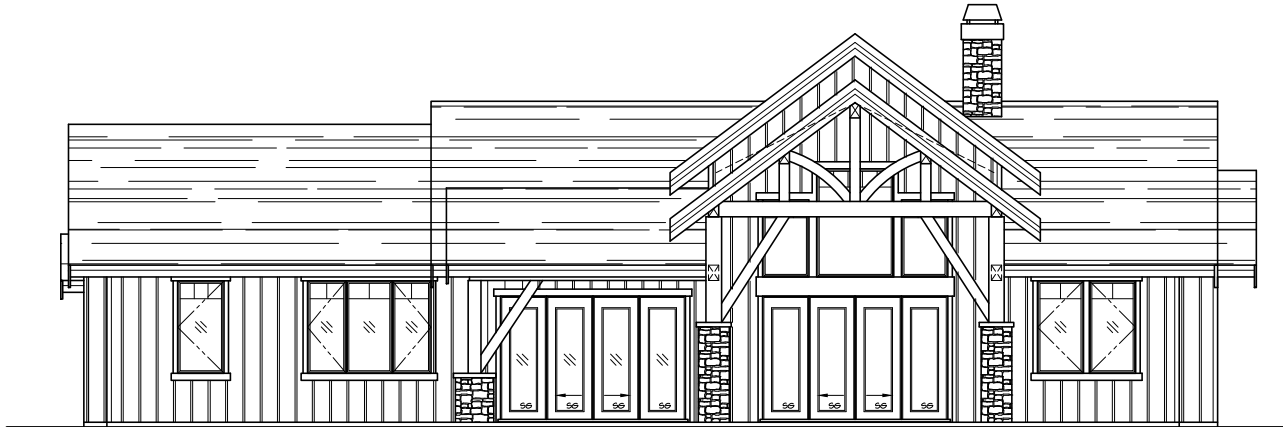

**REAR ELEVATION**

SCALE: 1/4" = 1'-0"

**PLAN 2430**

OVERALL DIMENSION  
100'-6" x 84'-0"  
MAIN FLOOR 2,450 S.F.  
GARAGE 1,070 S.F.



**PNW DESIGN GROUP**


411 SWIFTWATER BLVD. SUITE 115  
CLE ELUM, WA 98922

T: 509.656.4710

JEFF@PNWDESIGNGROUP.COM

**PLAN 2430**

OVERALL DIMENSION  
100'-6" x 84'-0"  
MAIN FLOOR 2,450 S.F.  
GARAGE 1,070 S.F.

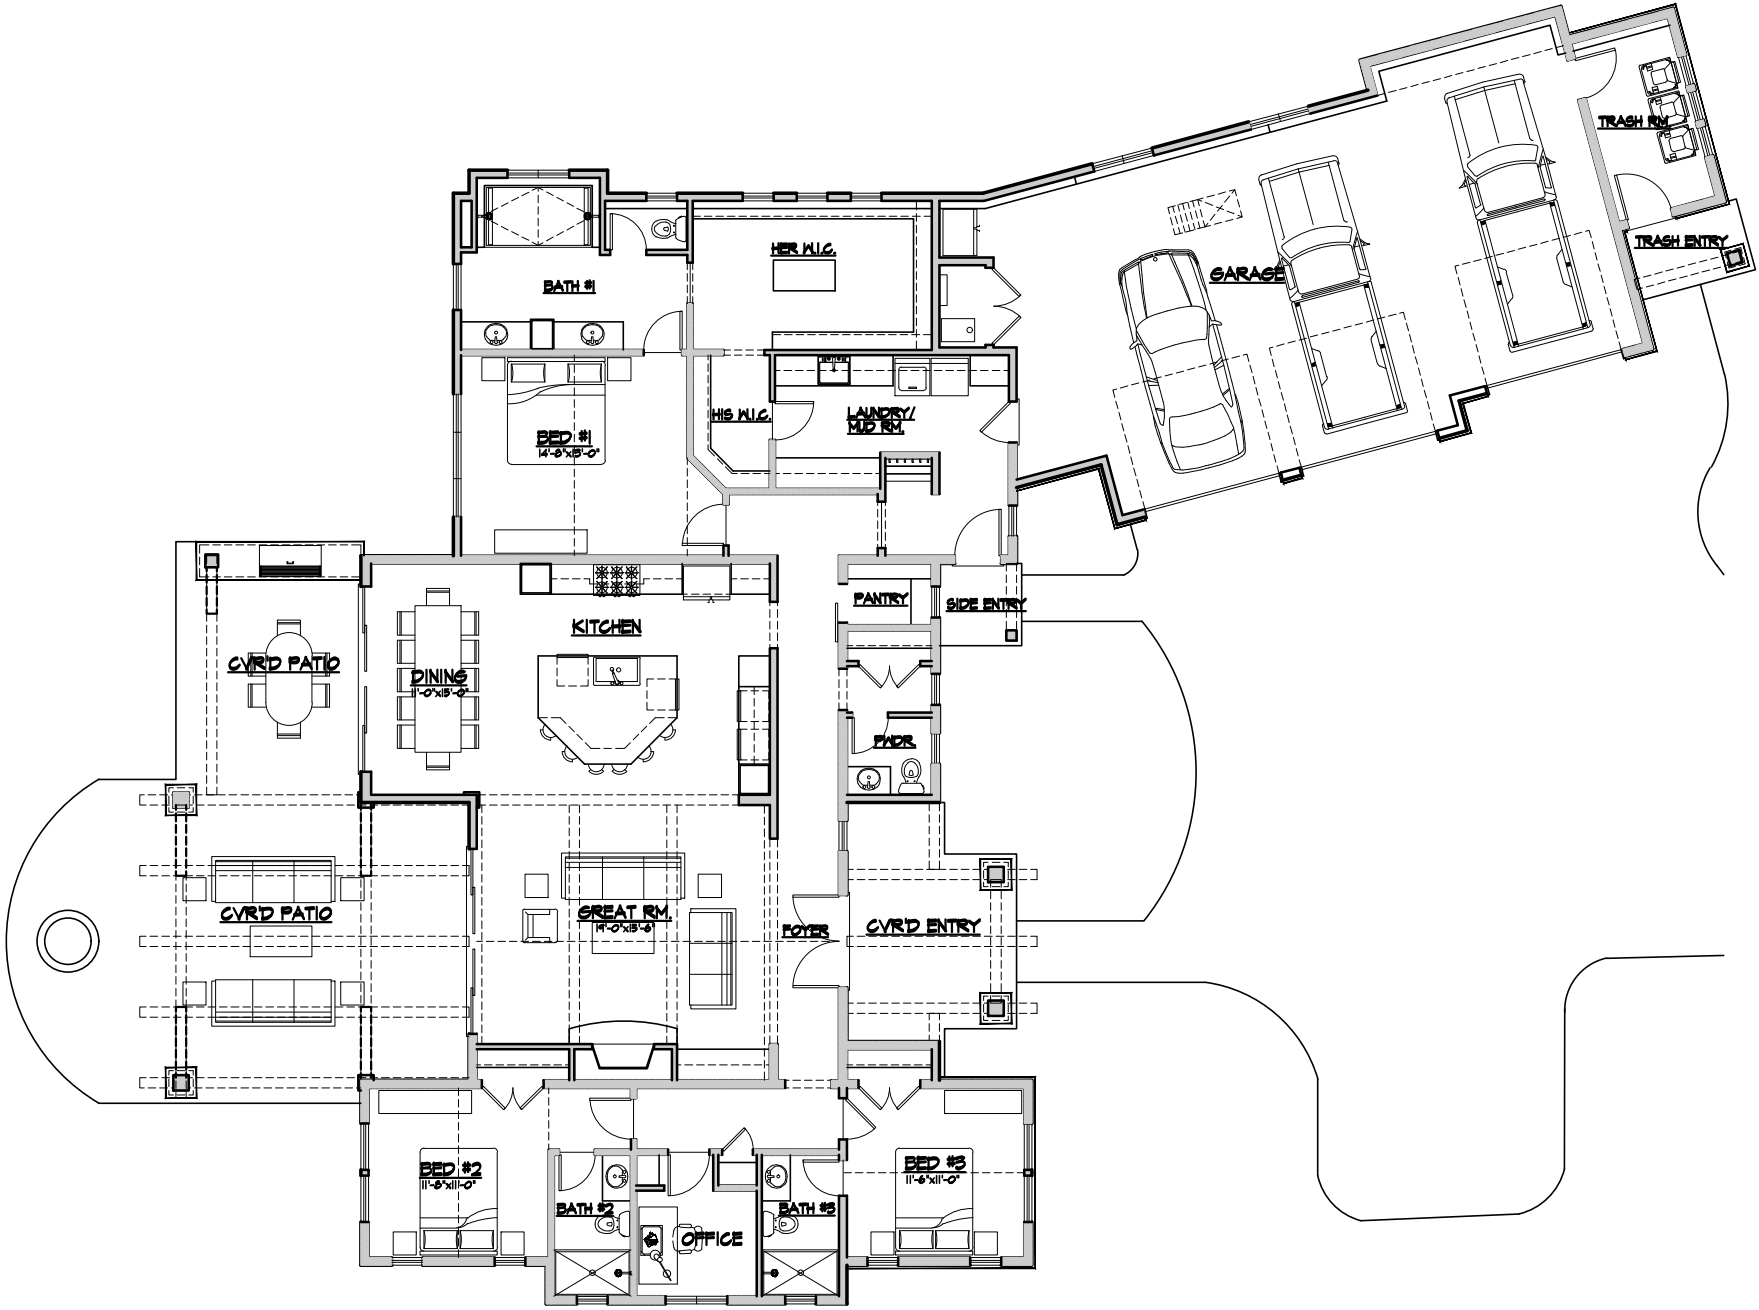

# Swiftwater -White Residence , View 02



# Swiftwater -White Residence , View 09

