

**PNW DESIGN GROUP**

411 SWIFTWATER BLVD. SUITE 115  
CLE ELUM, WA 98922

T: 509.656.4710

JEFF@PNWDESIGNGROUP.COM

**PLAN 4022**

OVERALL DIMENSION

112'-0" X 65'-0"

MAIN FLOOR : 2,480 S.F.

UPPER FLOOR: 1,542 S.F.



**FRONT ELEVATION**



**REAR ELEVATION**

SEE GENERAL NOTES

SCALE: 1/4" = 1'-0"




**PNW DESIGN GROUP**

411 SWIFTWATER BLVD. SUITE 115  
CLE ELUM, WA 98922

T: 509.656.4710

JEFF@PNWDESIGNGROUP.COM

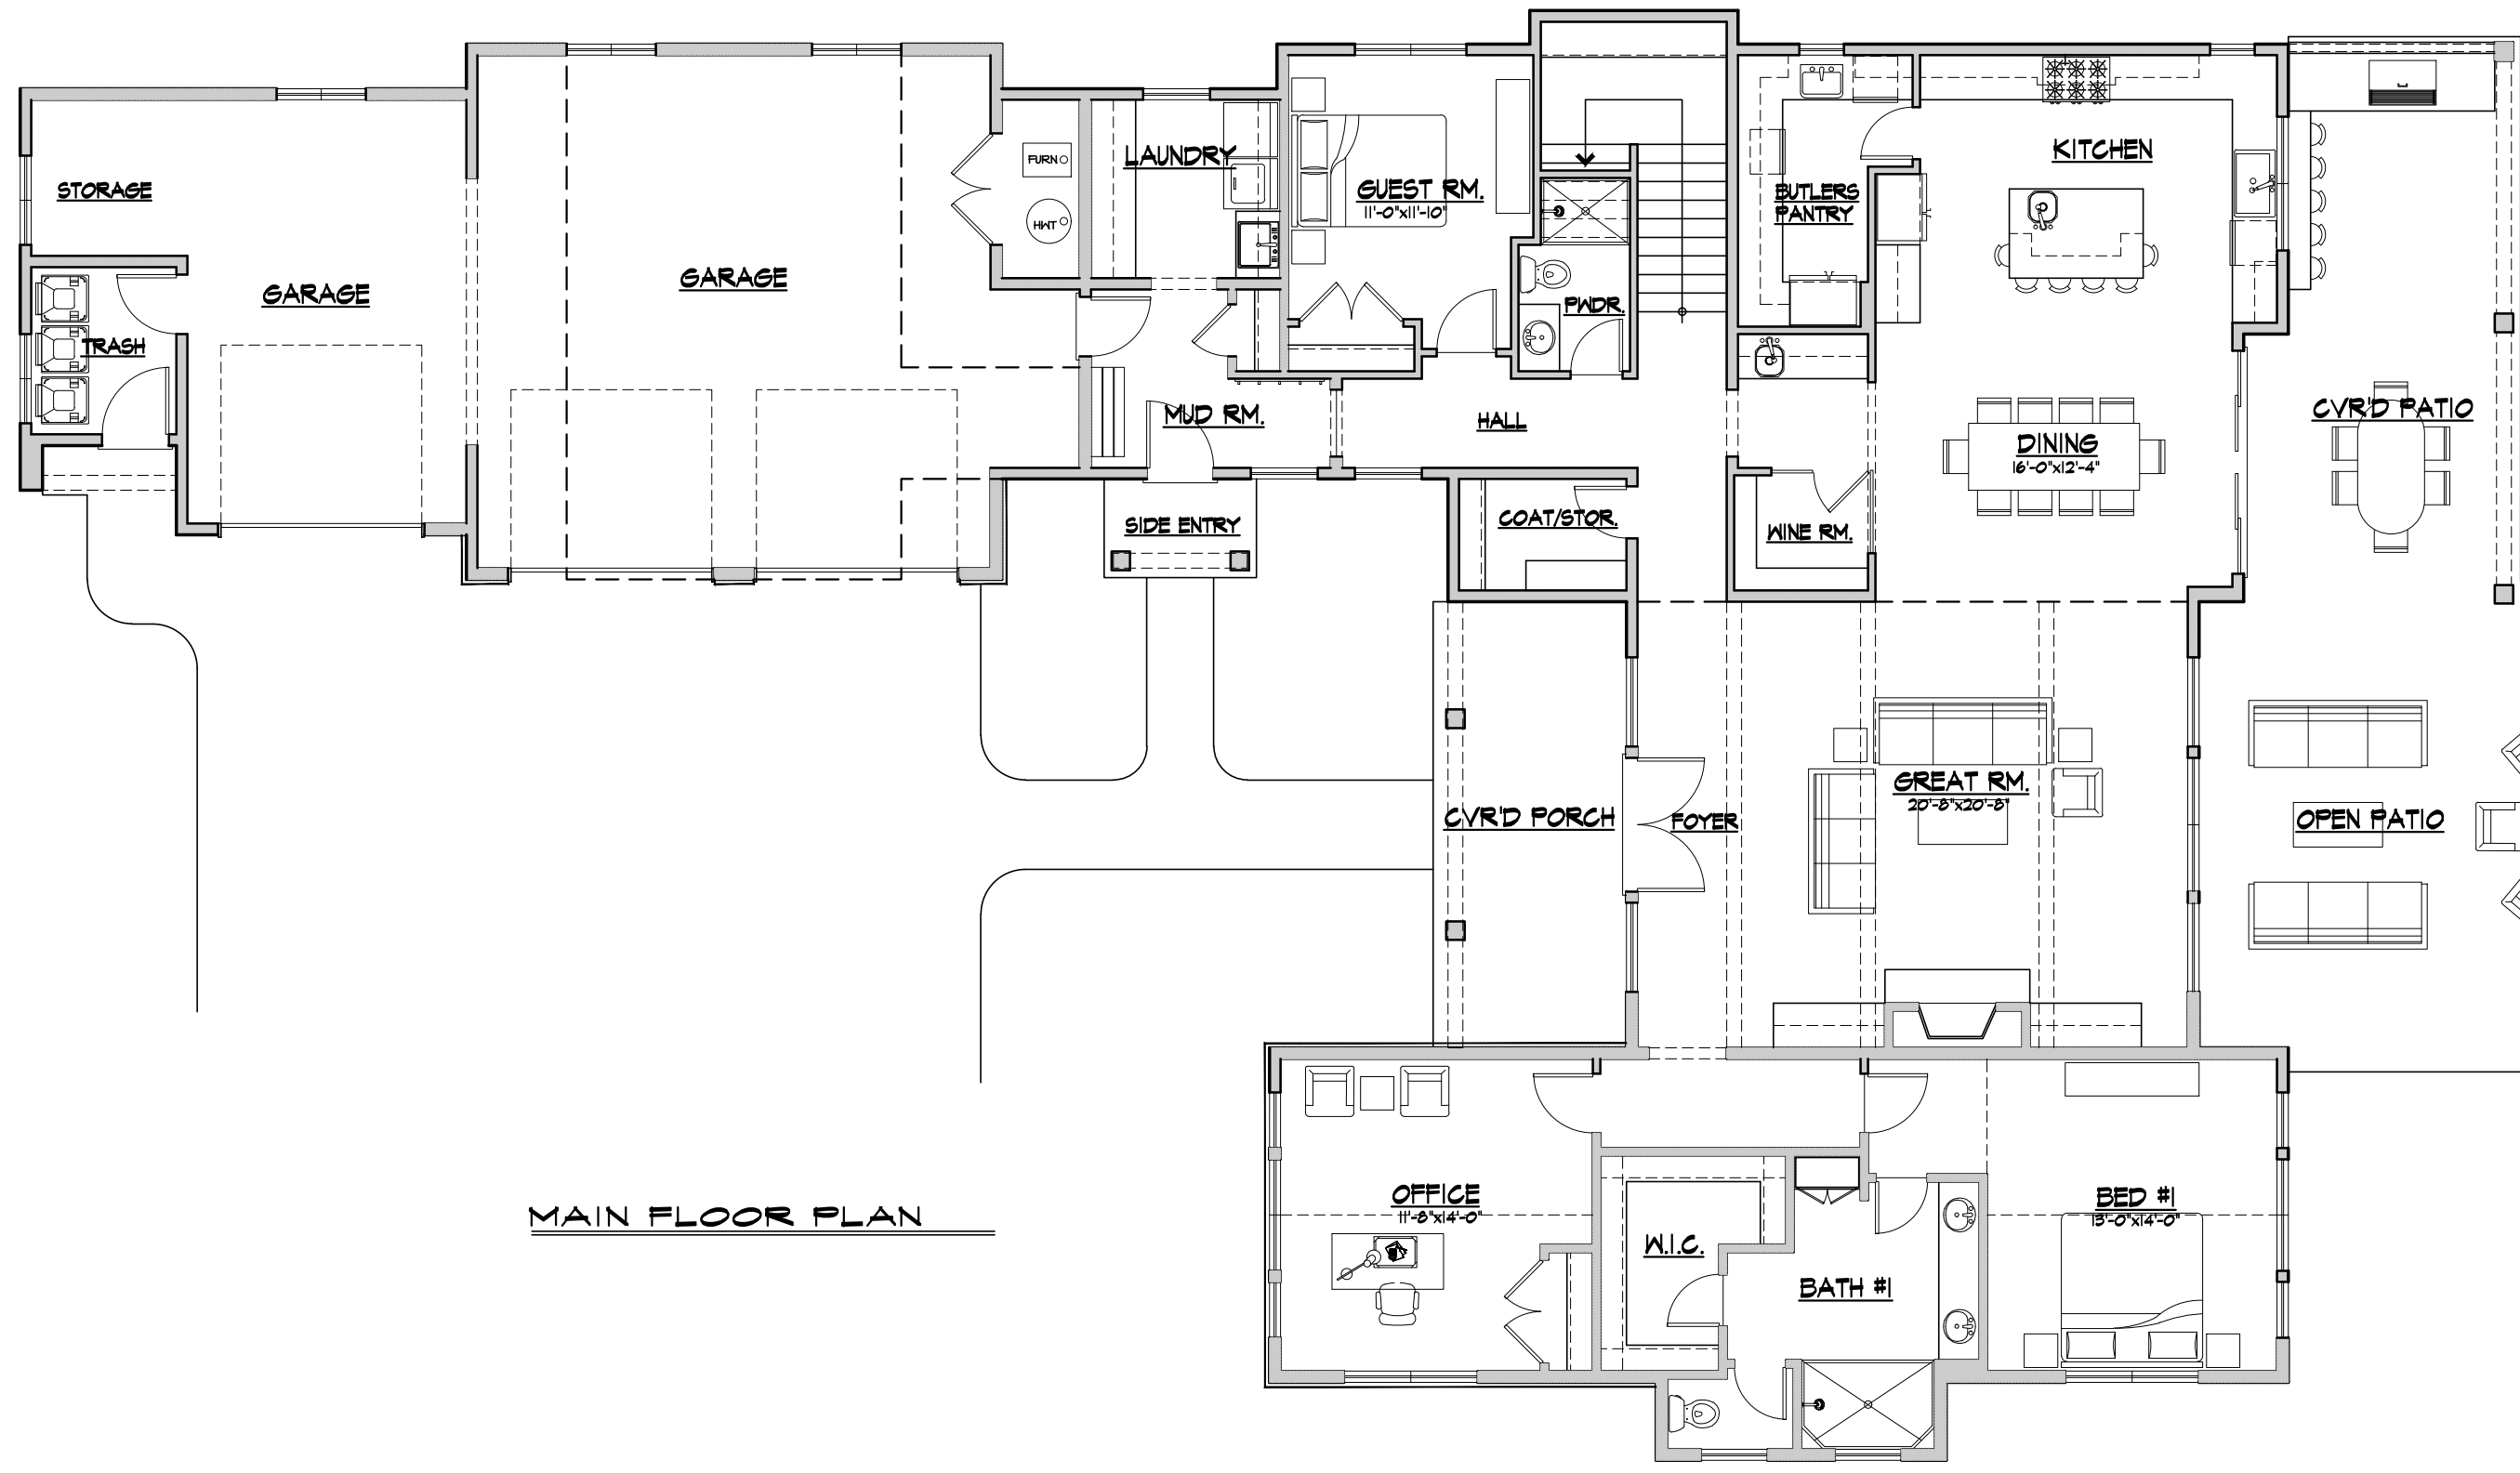

MAIN FLOOR PLAN

**PLAN 4022**

OVERALL DIMENSION

112'-0" X 65'-0"

MAIN FLOOR: 2,480 S.F.

UPPER FLOOR: 1,542 S.F.



**PNW DESIGN GROUP**

411 SWIFTWATER BLVD. SUITE 115  
CLE ELUM, WA 98922

T: 509.656.4710

JEFF@PNWDESIGNGROUP.COM

**PLAN 4022**

OVERALL DIMENSION

112'-0" X 65'-0"

MAIN FLOOR: 2,480 S.F.

UPPER FLOOR: 1,542 S.F.

UPPER FLOOR PLAN

